




REPUBLIQUE DE MAURICE
2021

PROJET DE DISTRACTION

savikamproperties.com

Lieu	Vacoas
District	Plaines Wilhems
Titre de Propriete	TV. 202009/000608
Superficie d'apres titre	2A79Ps soit 11,776.23m ²
Superficie apres mesurage	12,391.00m ²
Distraction	591.00m ²
Surplus	11,800.00m ²

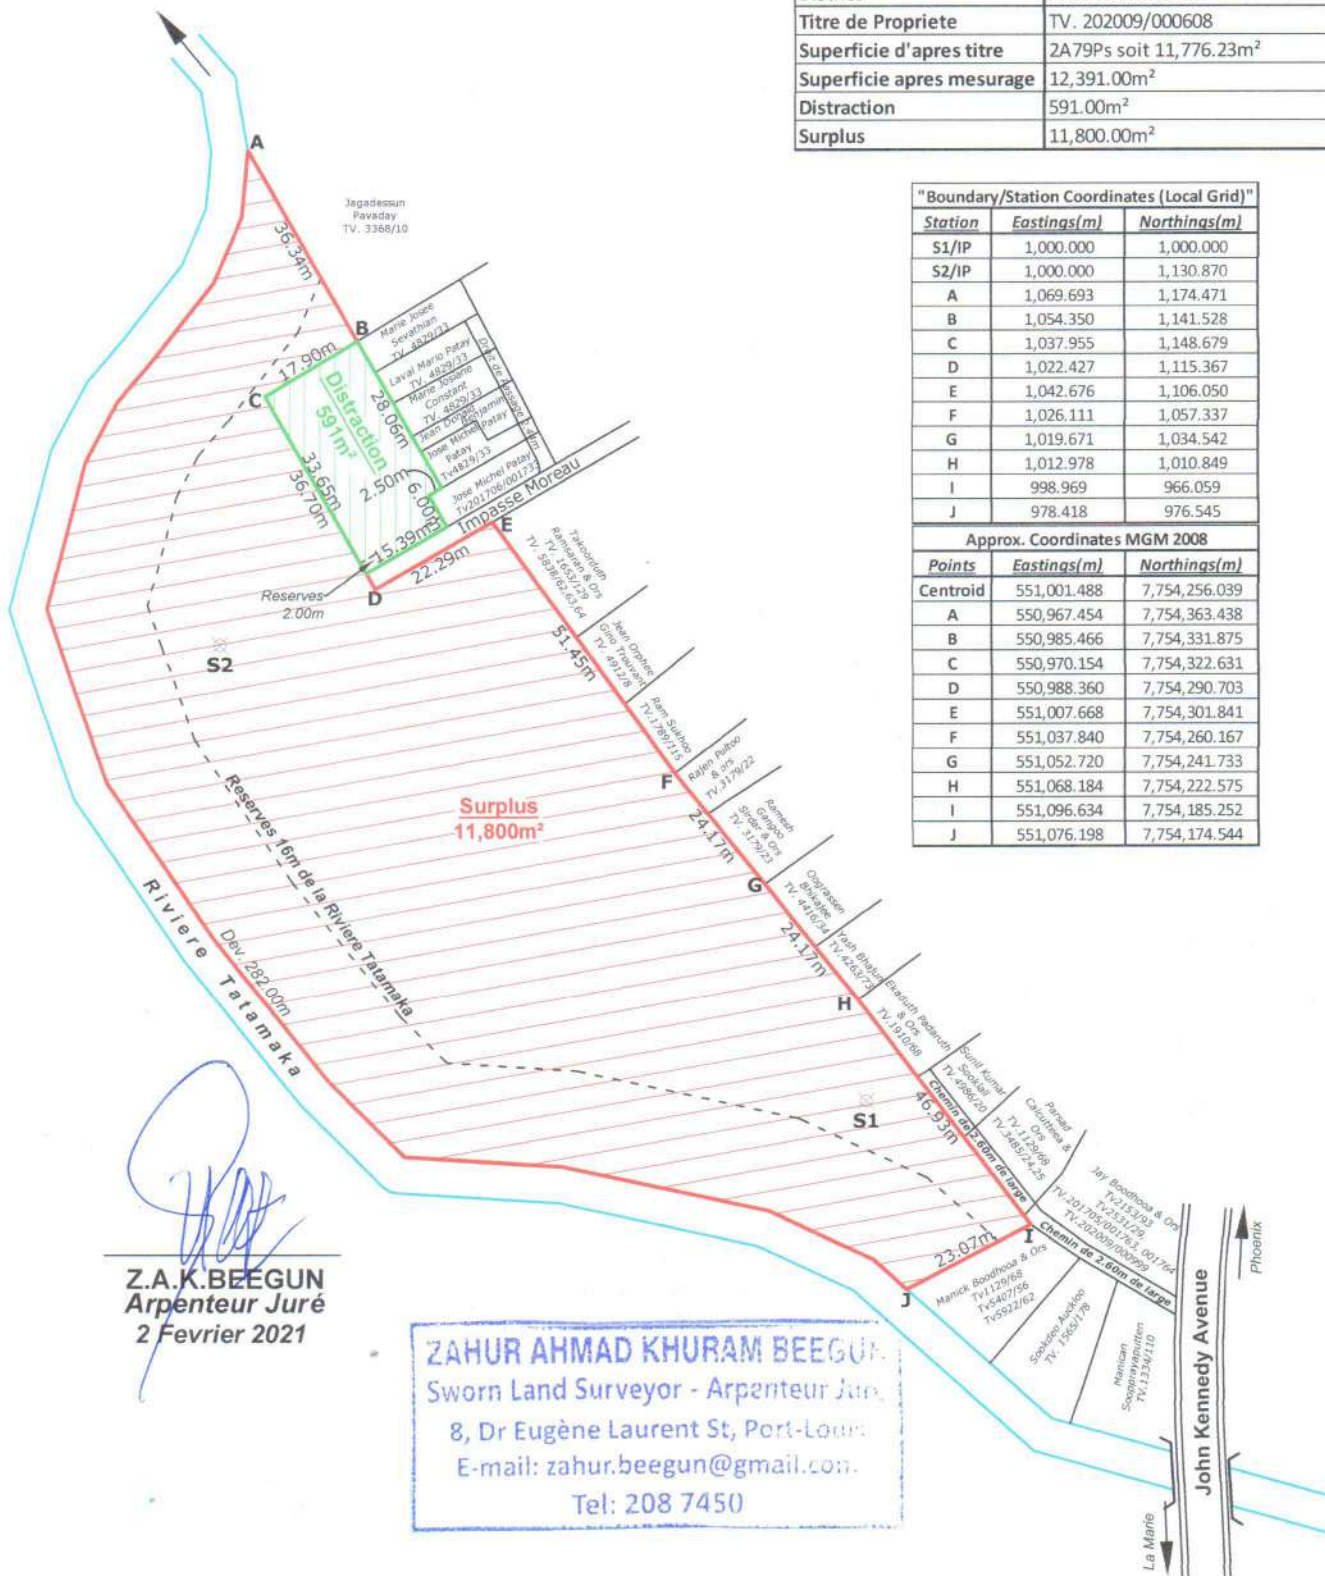

"Boundary/Station Coordinates (Local Grid)"		
Station	Eastings(m)	Northings(m)
S1/IP	1,000.000	1,000.000
S2/IP	1,000.000	1,130.870
A	1,069.693	1,174.471
B	1,054.350	1,141.528
C	1,037.955	1,148.679
D	1,022.427	1,115.367
E	1,042.676	1,106.050
F	1,026.111	1,057.337
G	1,019.671	1,034.542
H	1,012.978	1,010.849
I	998.969	966.059
J	978.418	976.545

Approx. Coordinates MGM 2008		
Points	Eastings(m)	Northings(m)
Centroid	551,001.488	7,754,256.039
A	550,967.454	7,754,363.438
B	550,985.466	7,754,331.875
C	550,970.154	7,754,322.631
D	550,988.360	7,754,290.703
E	551,007.668	7,754,301.841
F	551,037.840	7,754,260.167
G	551,052.720	7,754,241.733
H	551,068.184	7,754,222.575
I	551,096.634	7,754,185.252
J	551,076.198	7,754,174.544

Z.A.K.BEEGUN
Arpenteur Juré
2 Fevrier 2021

ZAHUR AHMAD KHURAM BEEGUN
Sworn Land Surveyor - Arpenteur Juré
8, Dr Eugène Laurent St, Port-Louis
E-mail: zahur.beegun@gmail.com.
Tel: 208 7450

Plan du Site
Echelle: 1/1250